



RAIN WATER COLLECTION SYSTEM

GA. KANDUHULHUDHOO


October 2017

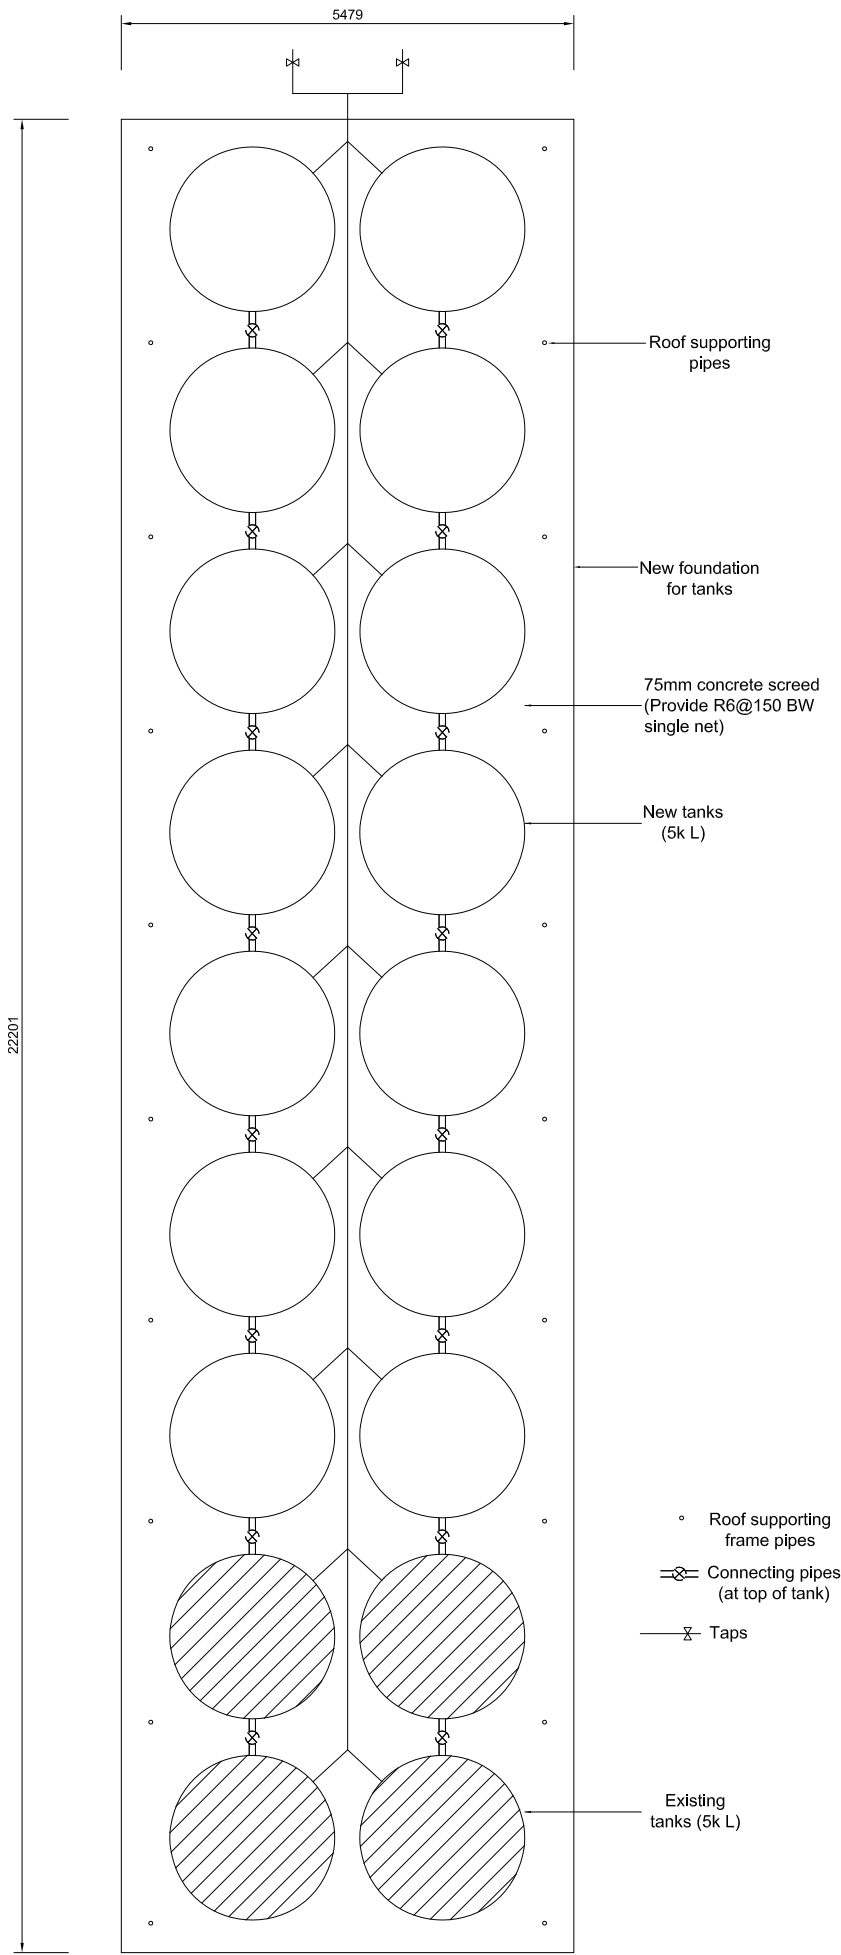


WATER TANK ARRANGEMENT - PLAN
OFFICE SITE

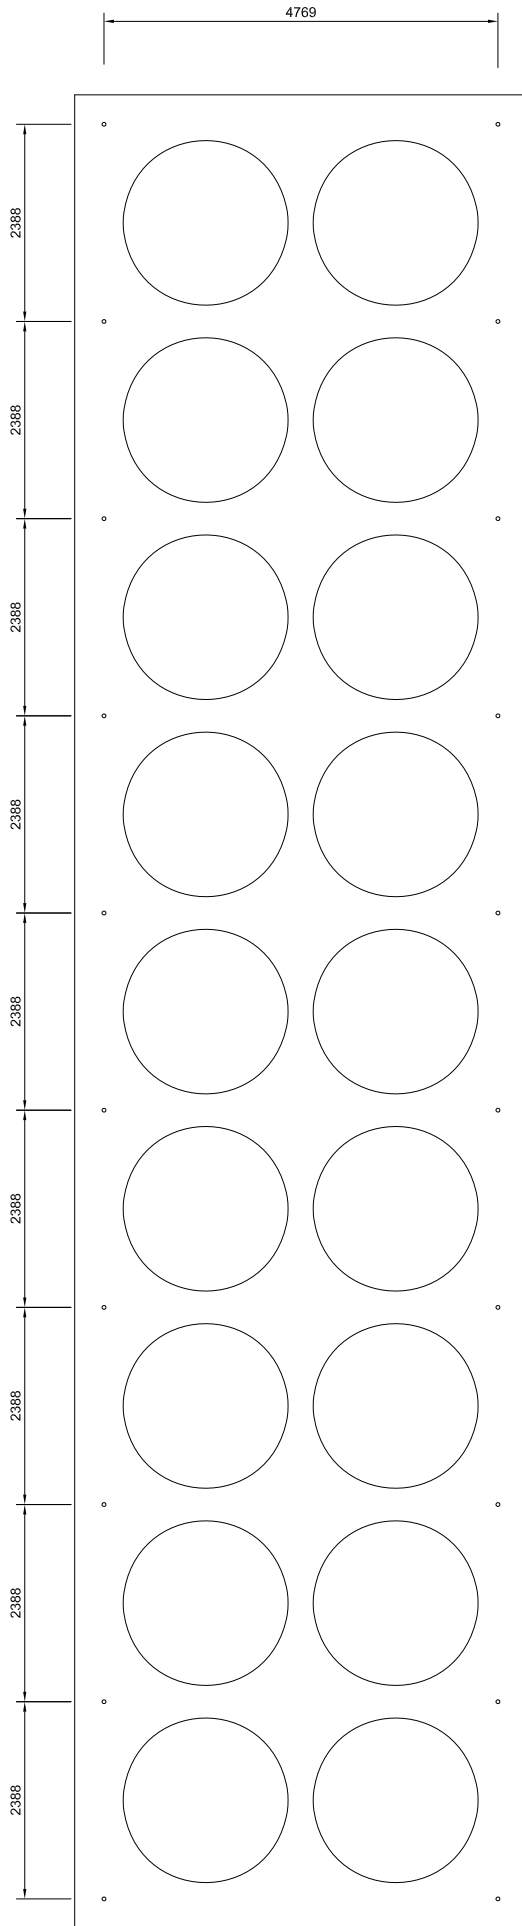


ROOF SUPPORTING PIPE ARRANGEMENT - PLAN
OFFICE SITE

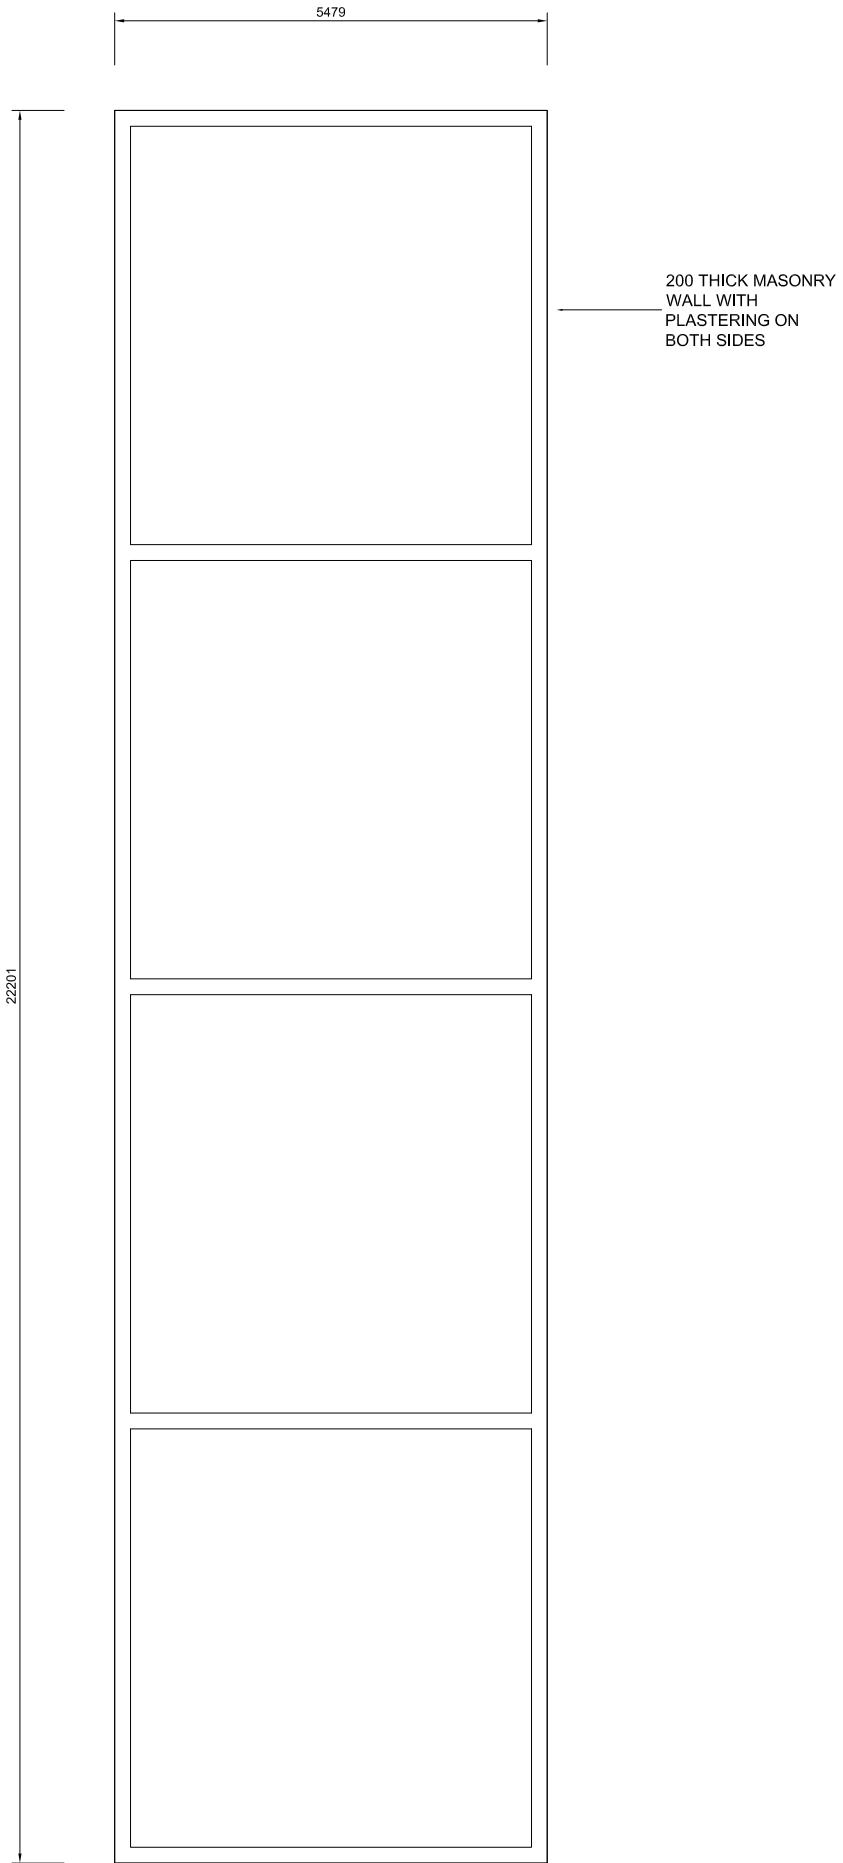


WALL FOUNDATION - PLAN
OFFICE SITE

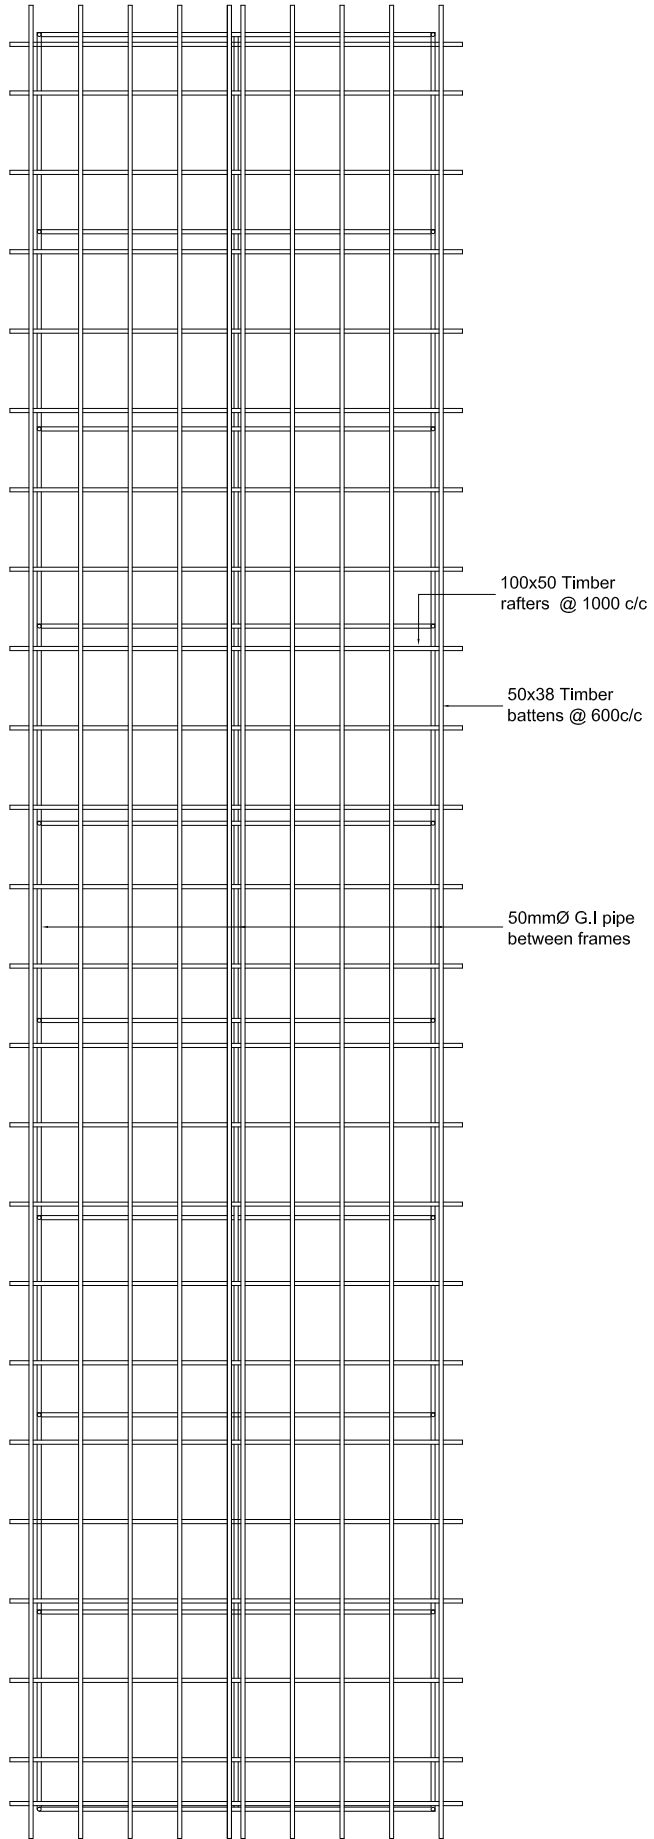

ROOF FRAMING PLAN
OFFICE SITE

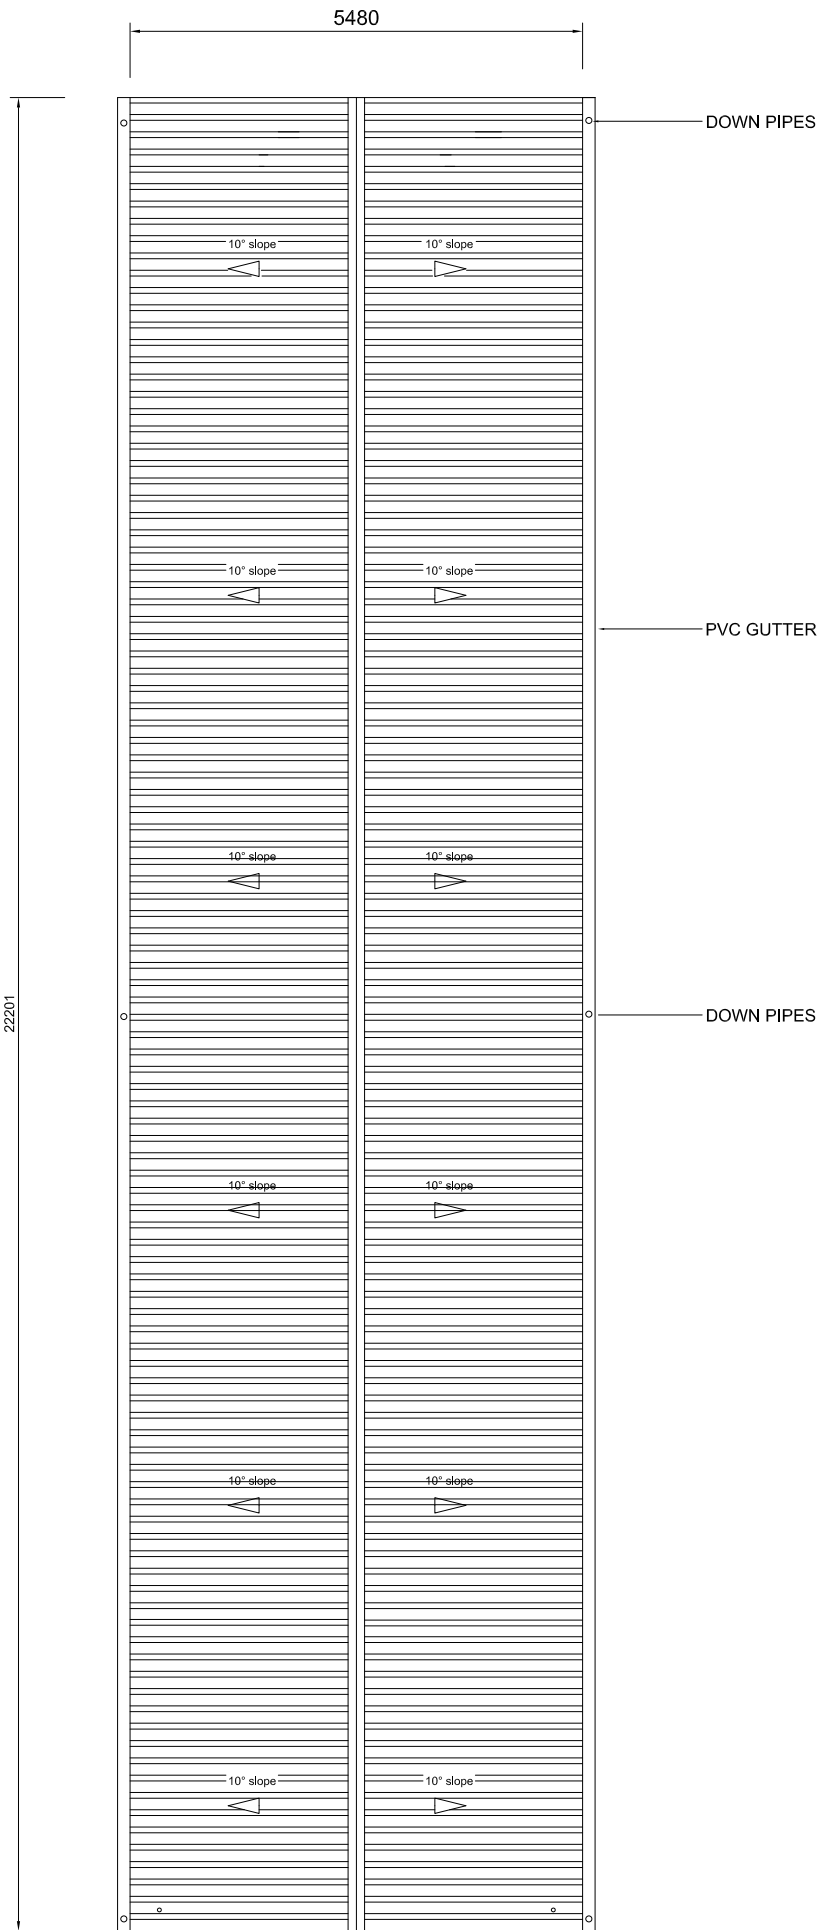


ROOF PLAN OVER WATER TANKS
OFFICE SITE

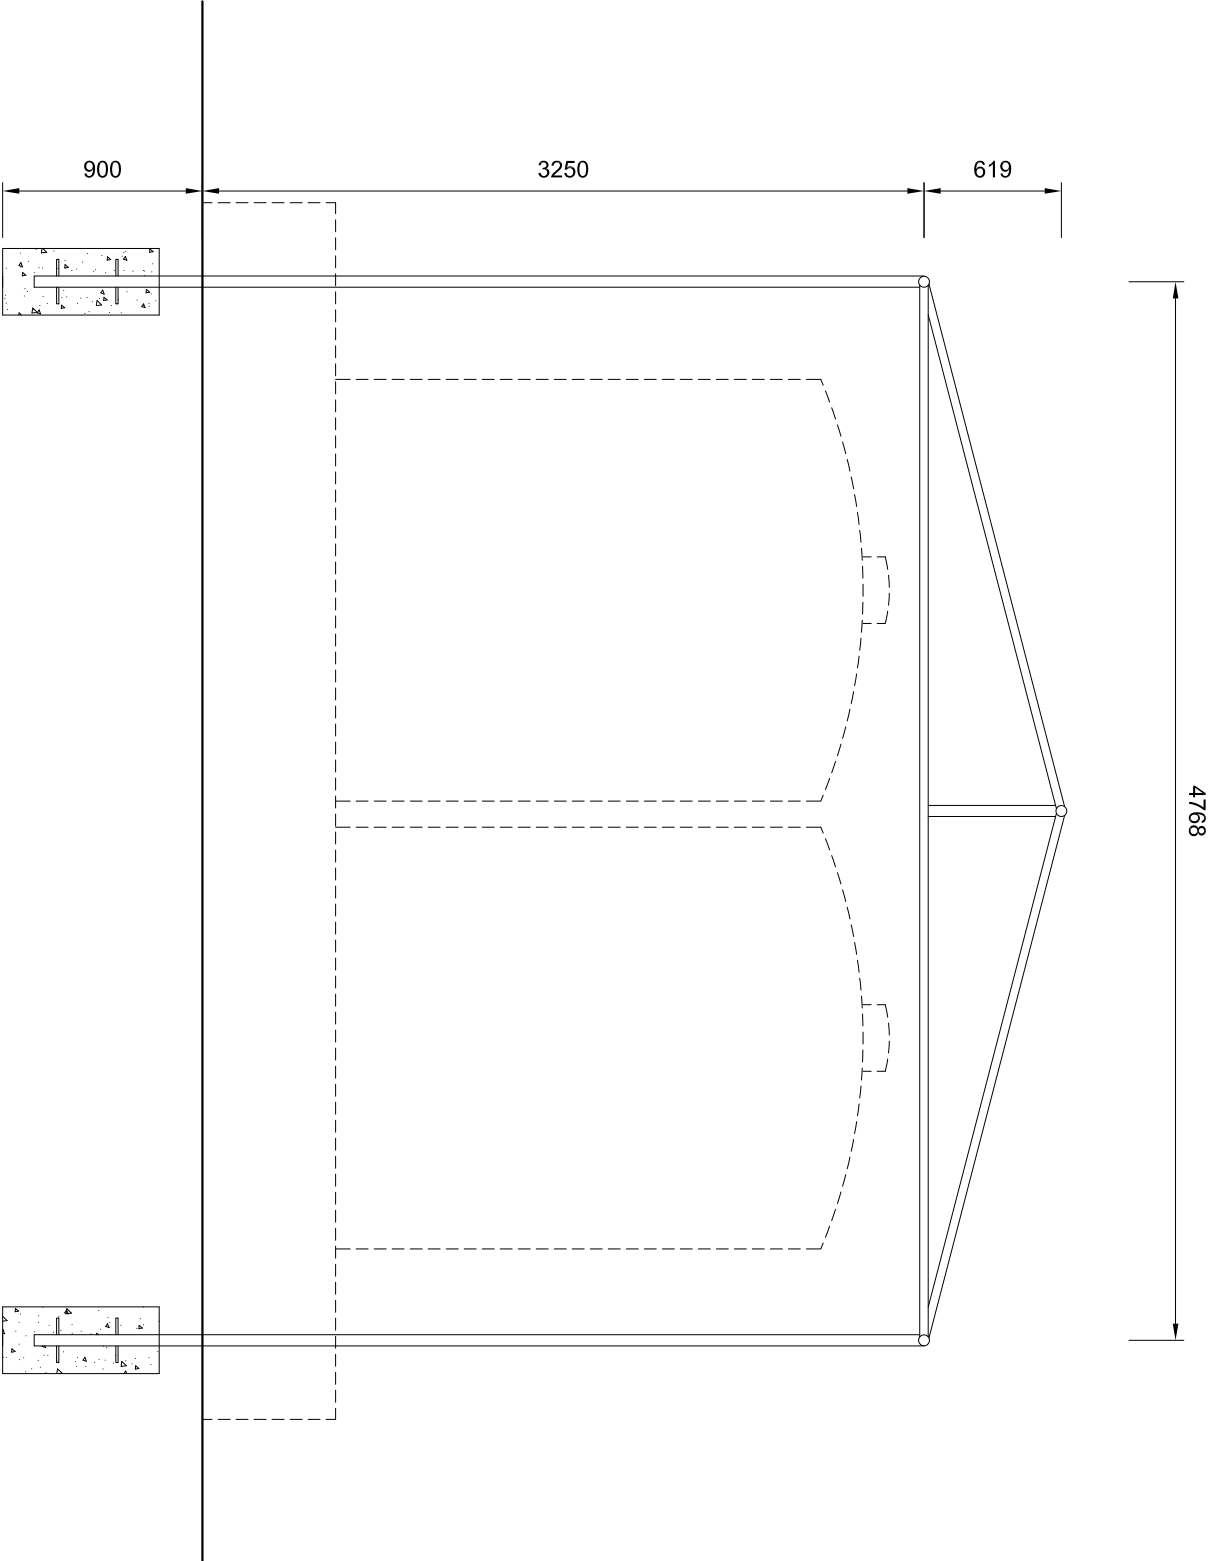


ROOF SUPPORTING FRAME DETAIL
OFFICE SITE


- 50mmØ G.I pipe frames
- All welds are 5mm fillet welds

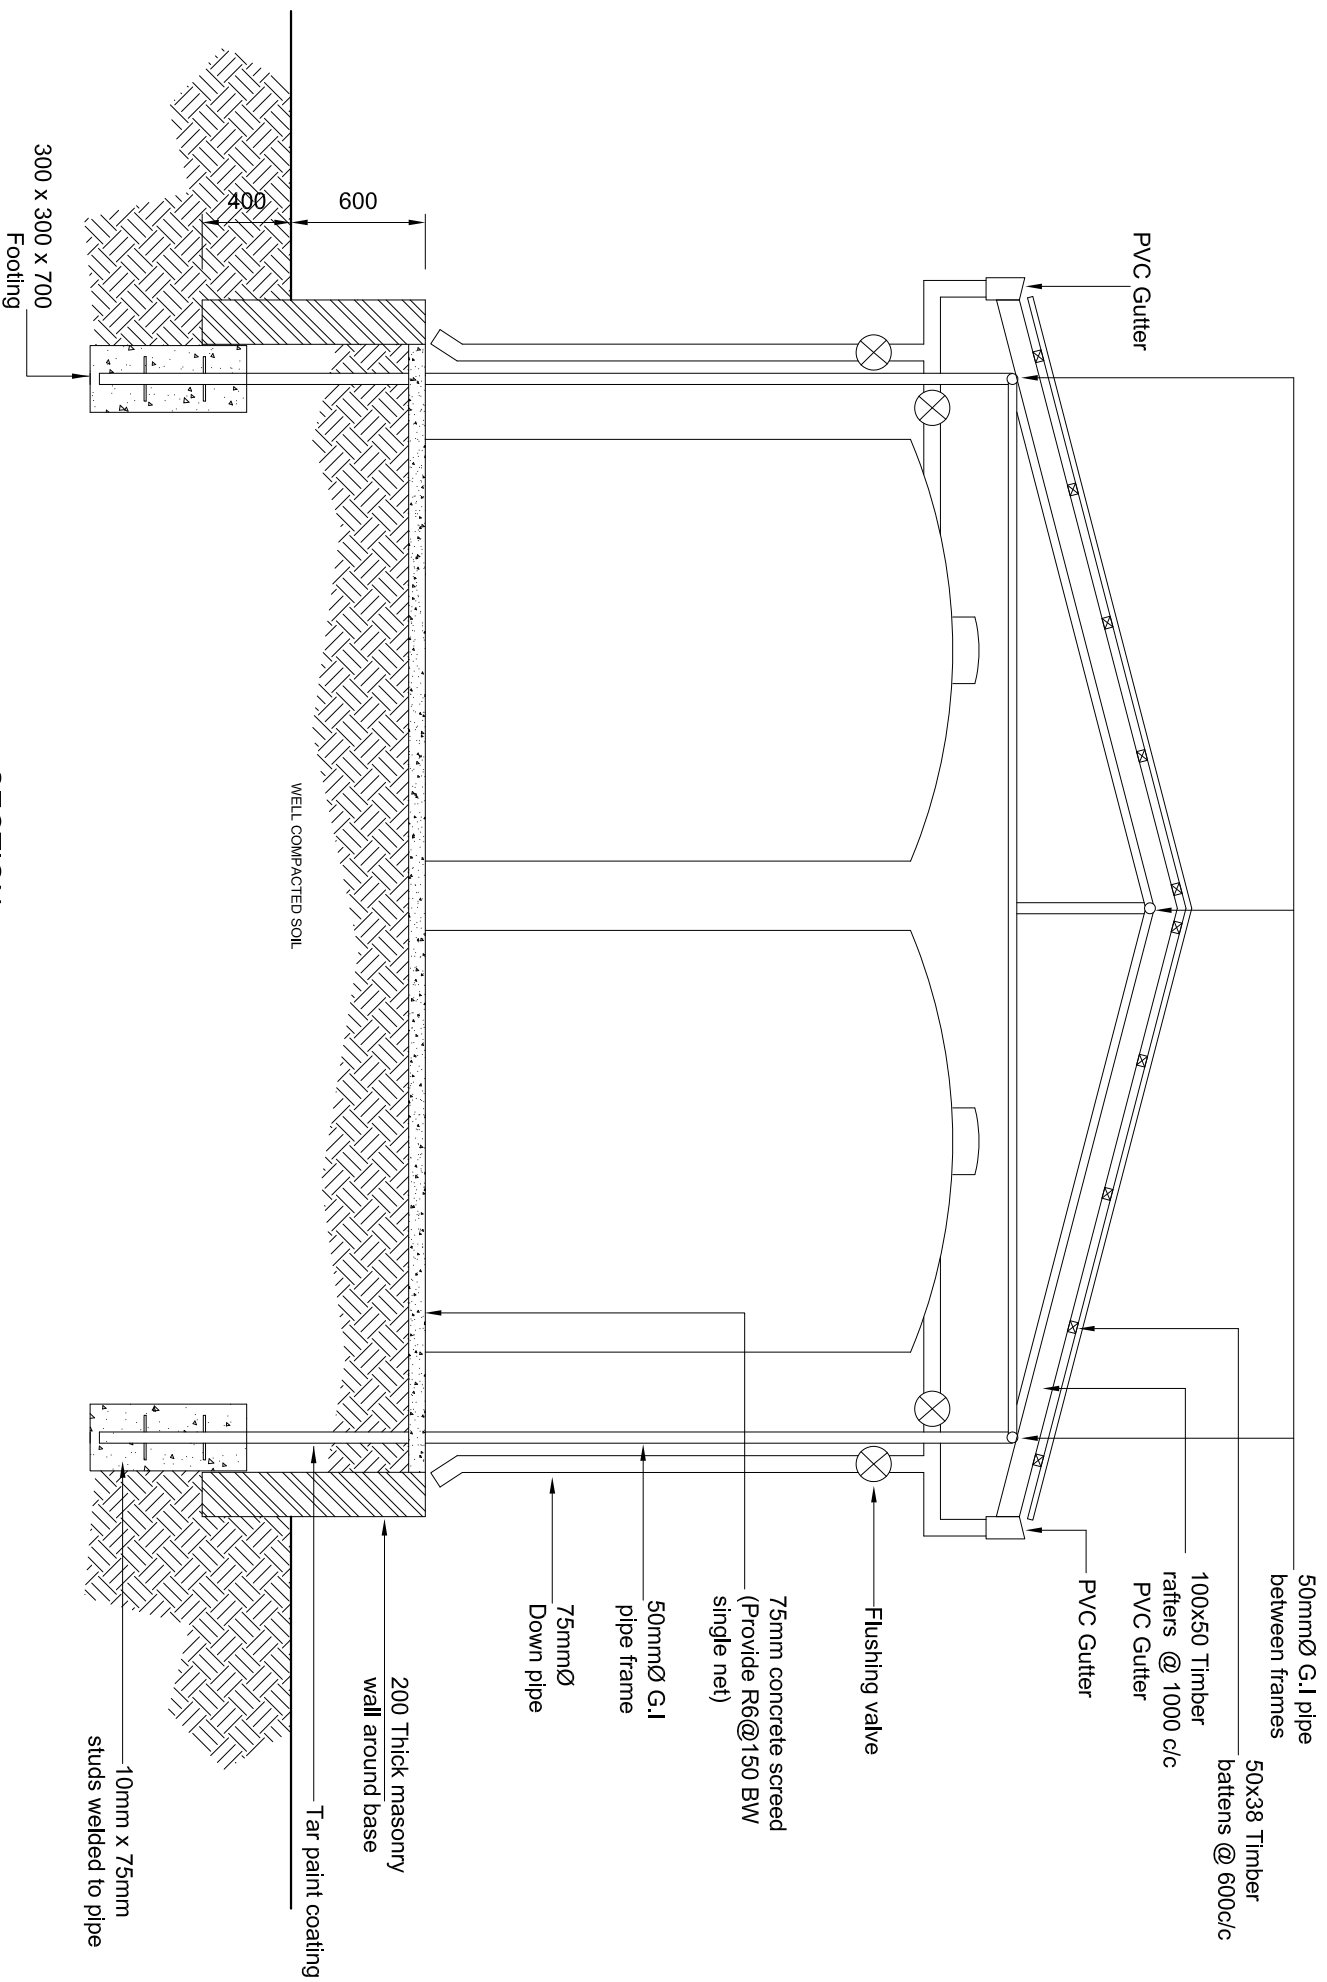

SECTION
OFFICE SITE

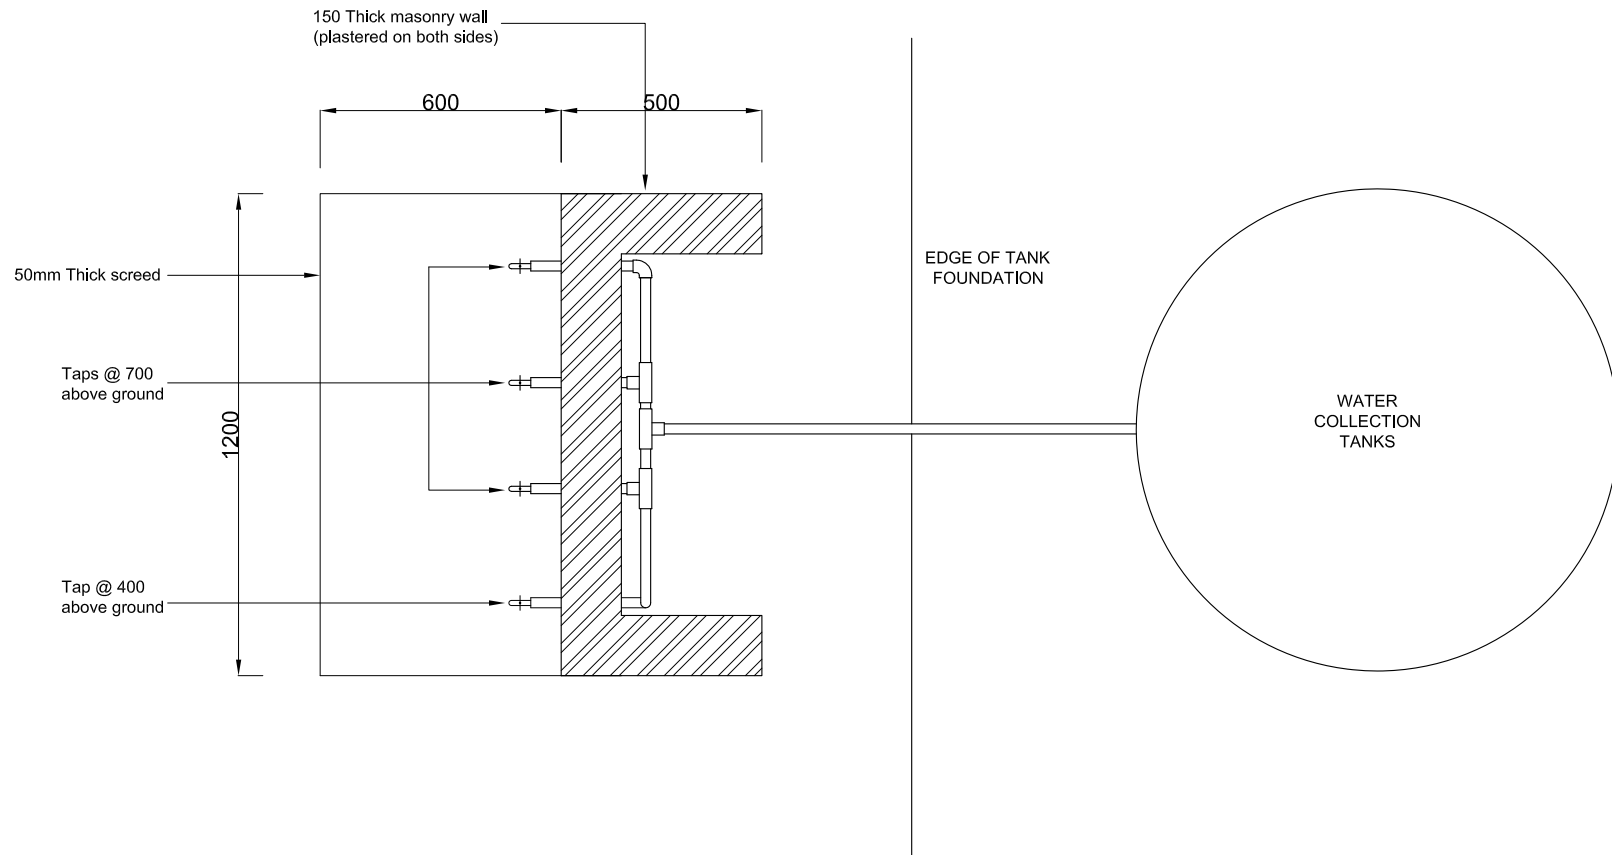

WATER DISTRIBUTION TAPPING STATION
PLAN

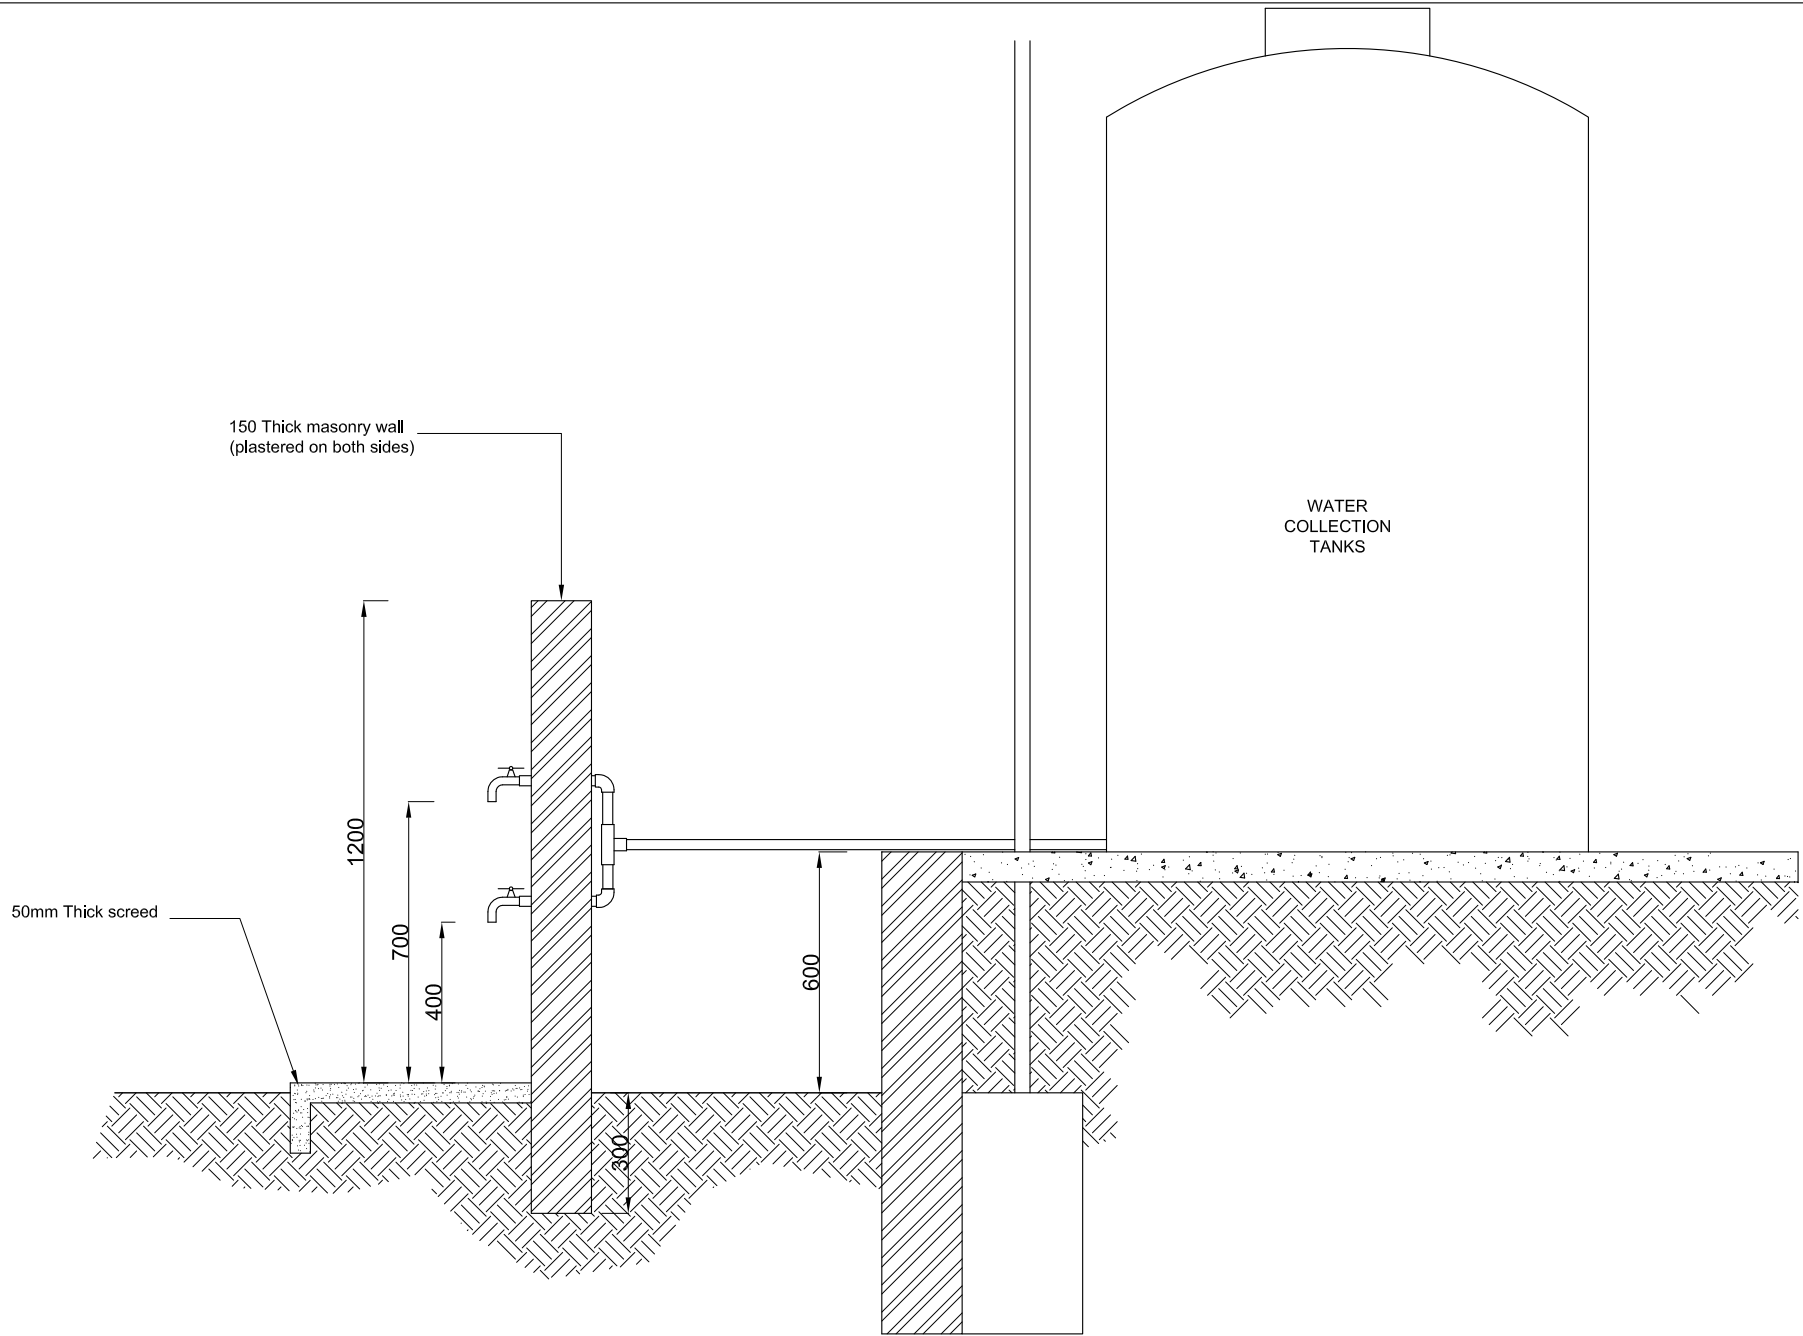

WATER DISTRIBUTION TAPPING STATION
SECTION